

Town of


RICHMOND

 Cheshire County


 New Hampshire

LEGEND

| | |
|-------------------------------|--------|
| Lot-Sub | 2-12 |
| Acreage | 20 AcS |
| S-Survey C-Calculated | |
| Dimensions (Feet) | 200' |
| Trail | |
| ROW/Private | |
| Structures | |
| Wetlands | |
| Lakes, Rivers, & Ponds | |
| Exempt Properties | |
| Town Owned Land | |
| Conservation Easements | |
| Residential District | |
| Lakeside District | |
| Wetland Conservation District | |
| Stonewall | |
| Barbed Fence | |


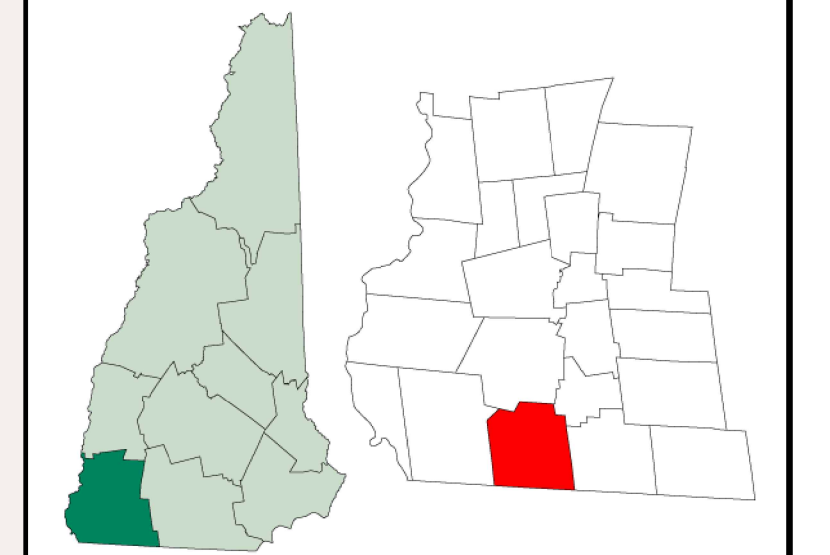


MAP INDEX

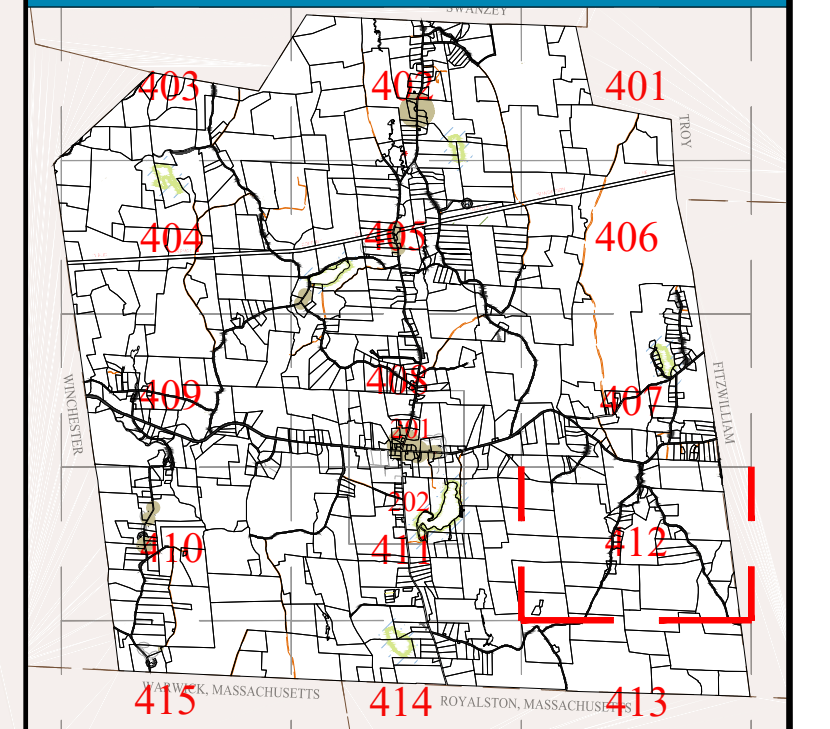


MAP NUMBER

412

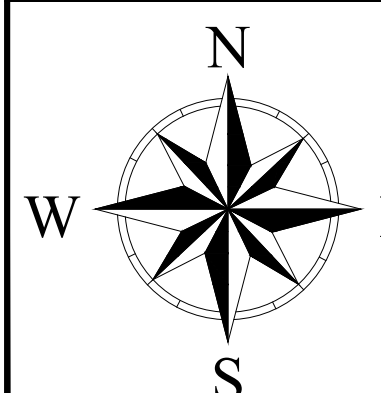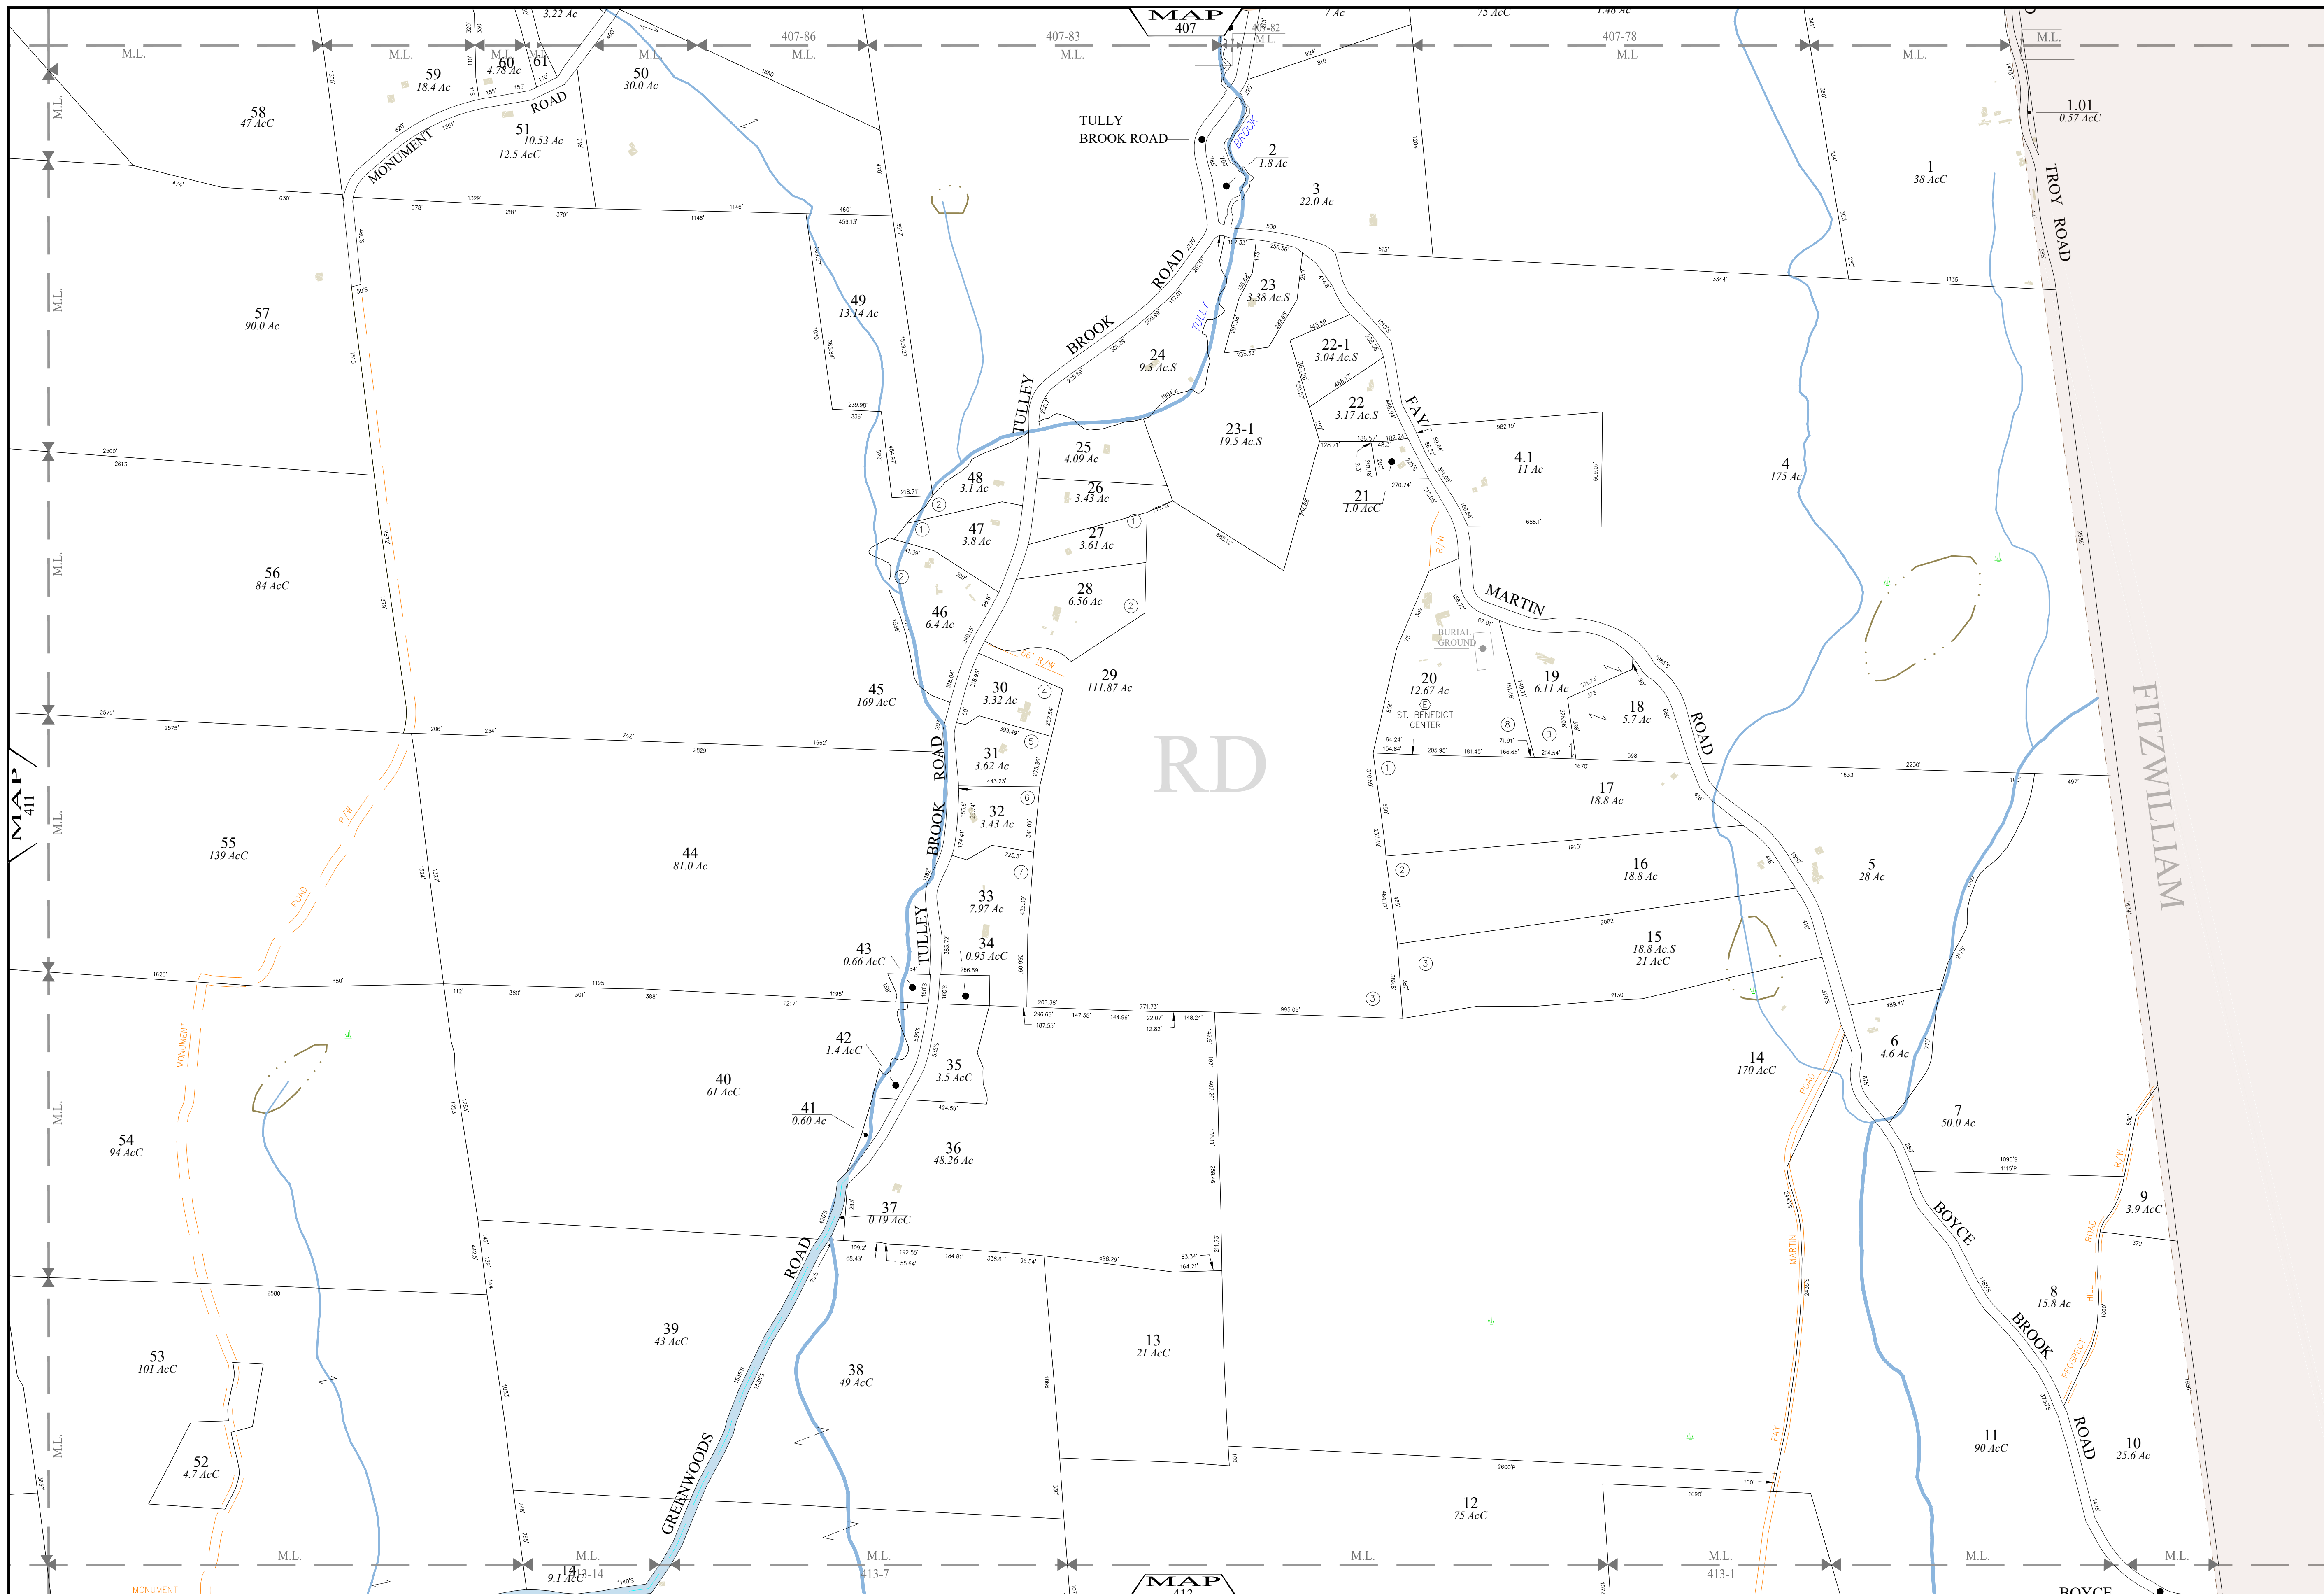

THE HORIZONTAL DATUM IS THE NEW HAMPSHIRE STATE
 PLANE COORDINATE SYSTEM, NAD 83.
 FOR ASSESSMENT PURPOSES
 NOT TO BE USED FOR CONVEYANCES
REVISED APRIL 1, 2023

SCALE

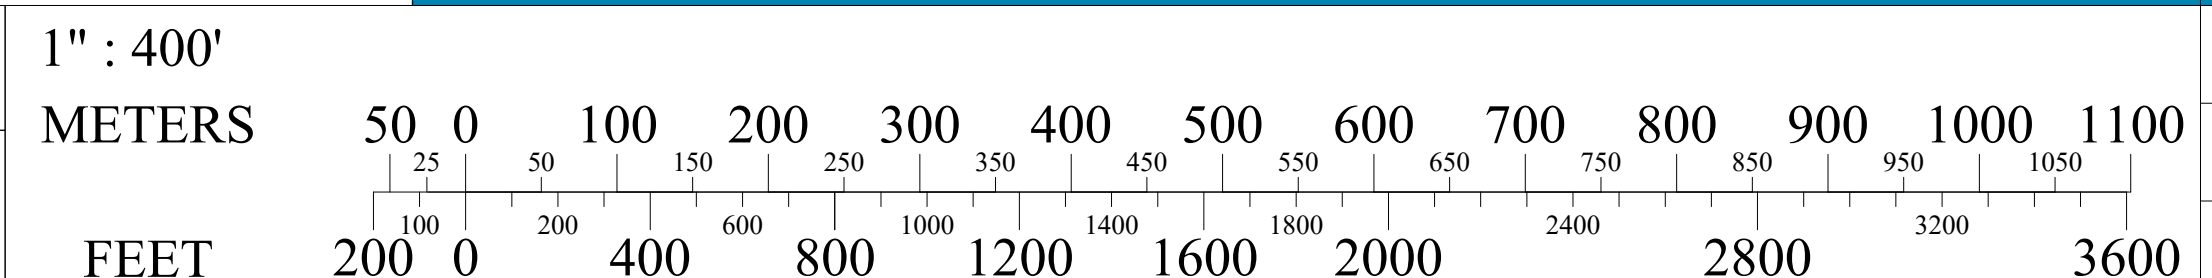

MAP NOTES